


This drawing and design is for use solely in connection with the project described below. The drawing and design is the copyright of MEB and must not be reissued, loaned or copied without written consent. All dimensions and setting out to be checked on site before construction. Do not scale from the drawing. The drawing is to be read in conjunction with all other information relevant to the project. Any apparent discrepancy is to be brought to the attention of MEB. This is a CAD drawing and may only be modified by hand in accordance with QA procedure.

© MEB Design Ltd

GENERAL NOTES

REV	DATE	DESCRIPTION


NORTH ELEVATION

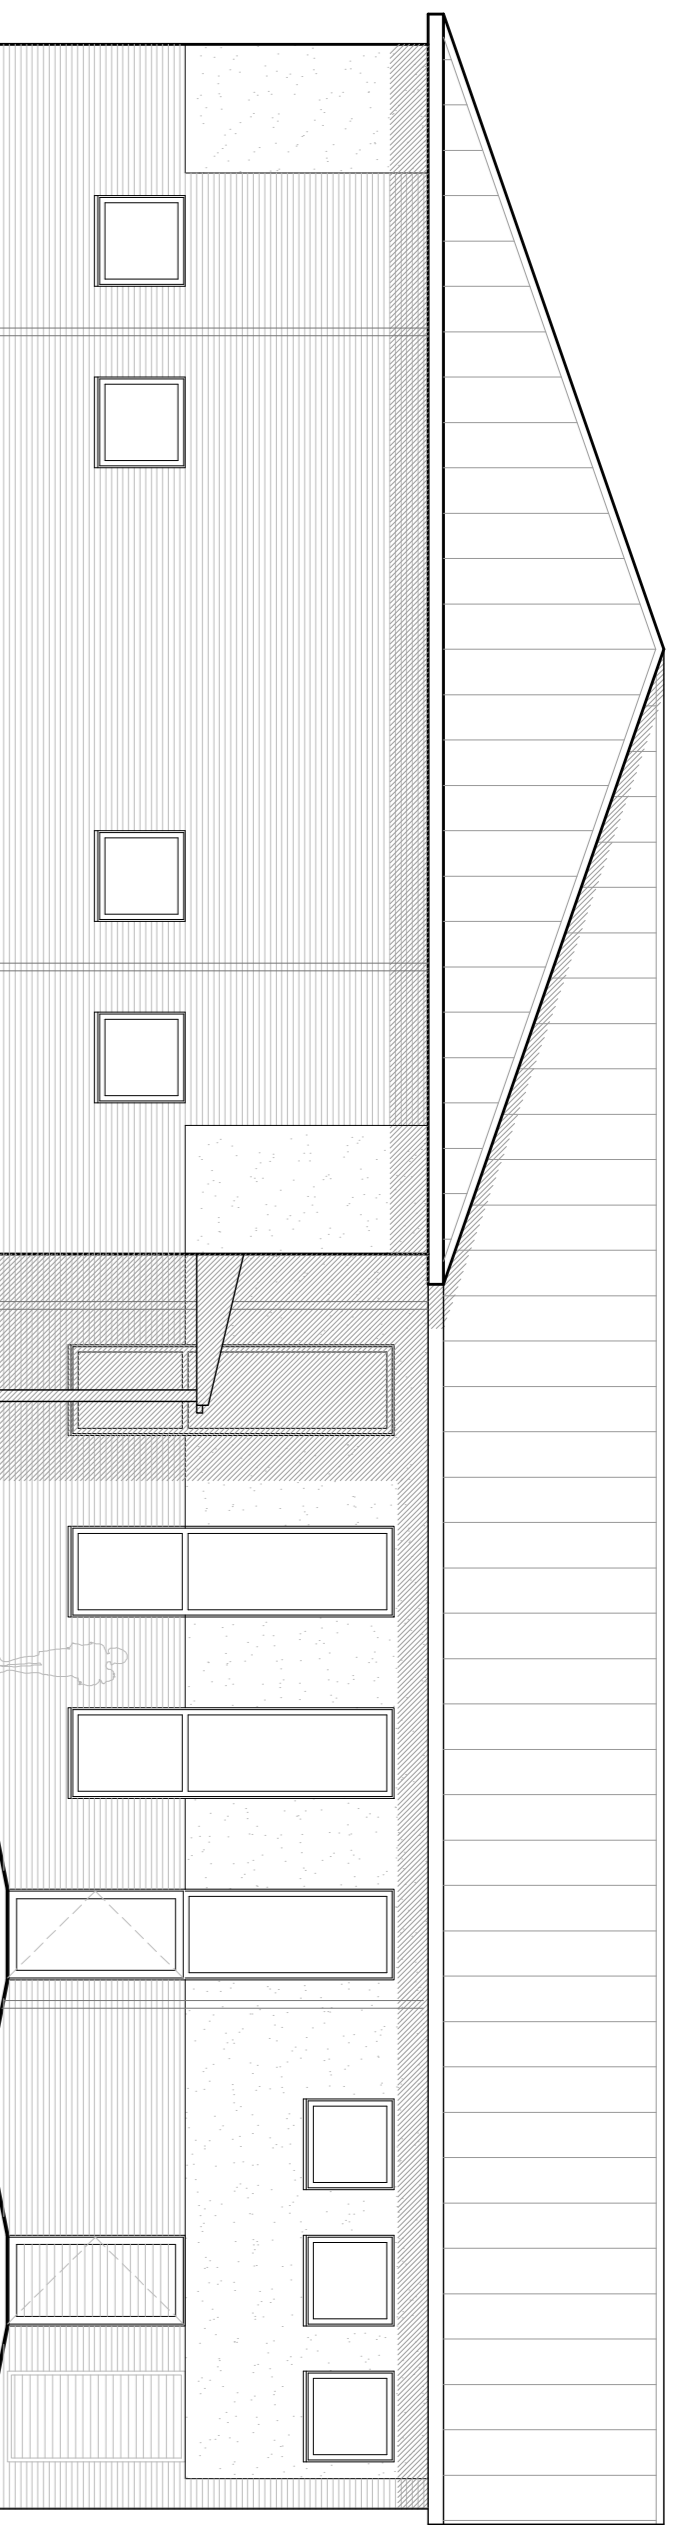



SOUTH ELEVATION




EAST ELEVATION

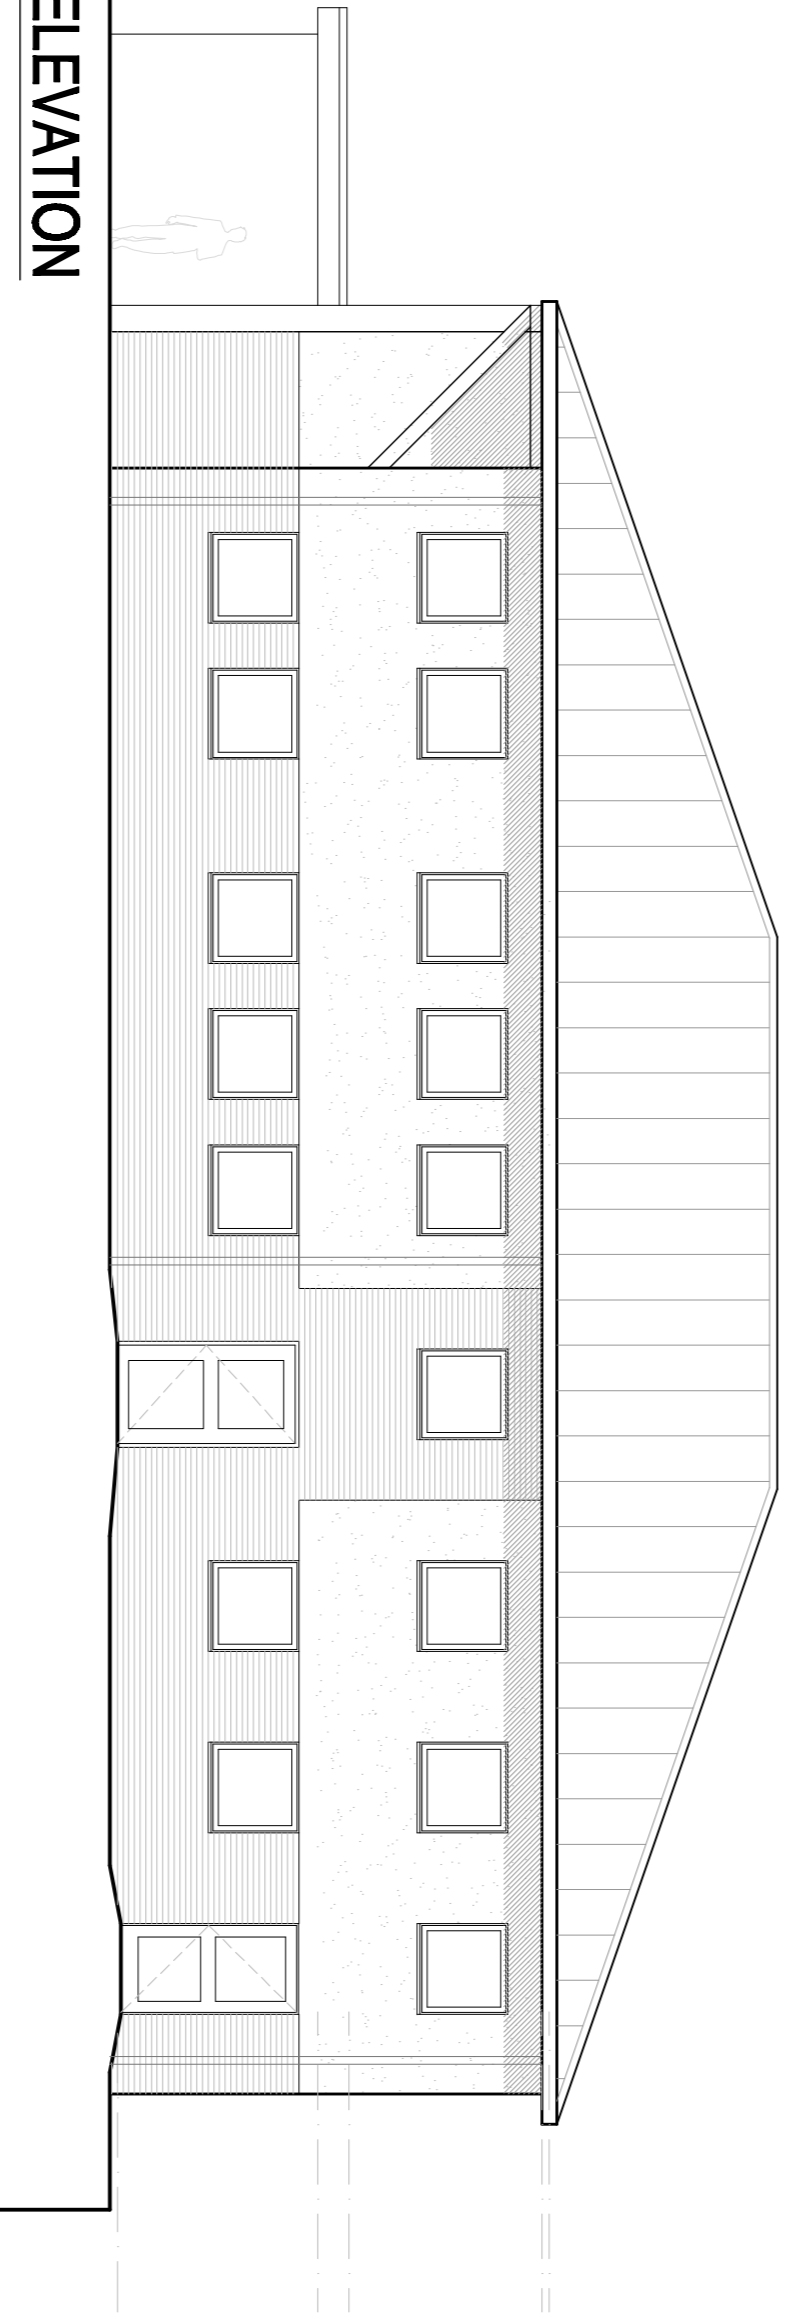

WEST ELEVATION

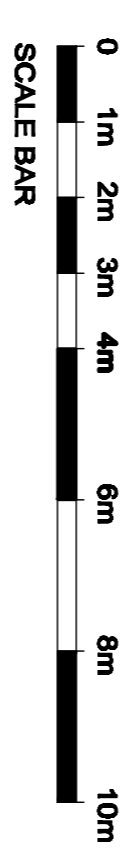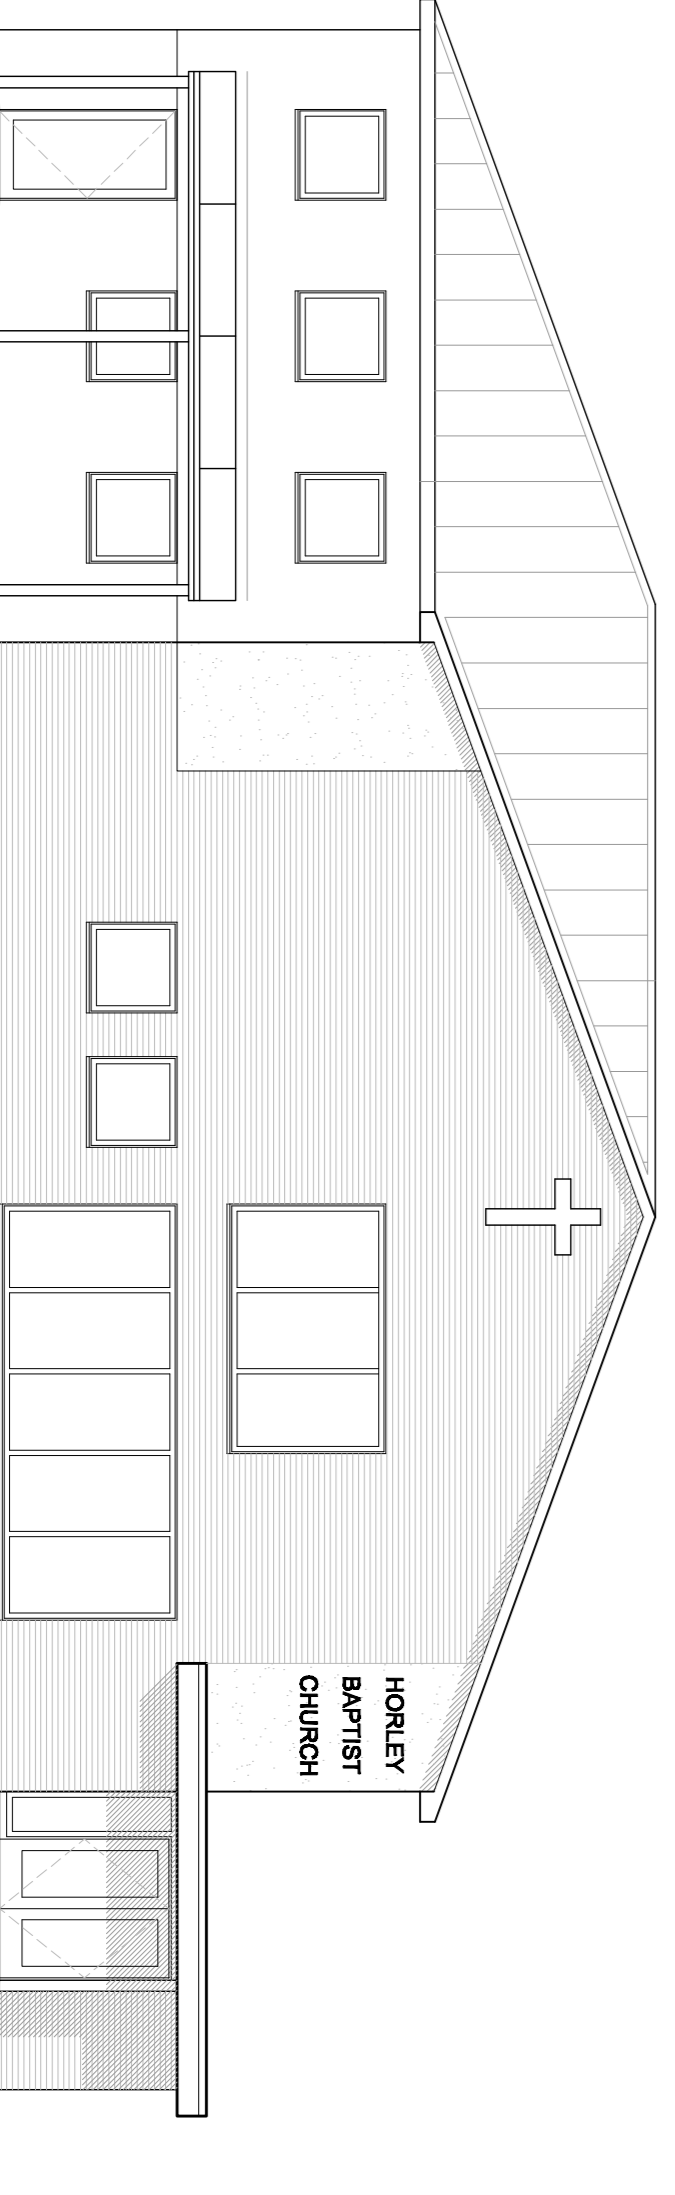

External Materials	
Roofs:	Pitched metal standing seam. Flat single ply membrane.
Walls:	Brick. Through render.
Doors & Windows:	Metal polyester powder coated.

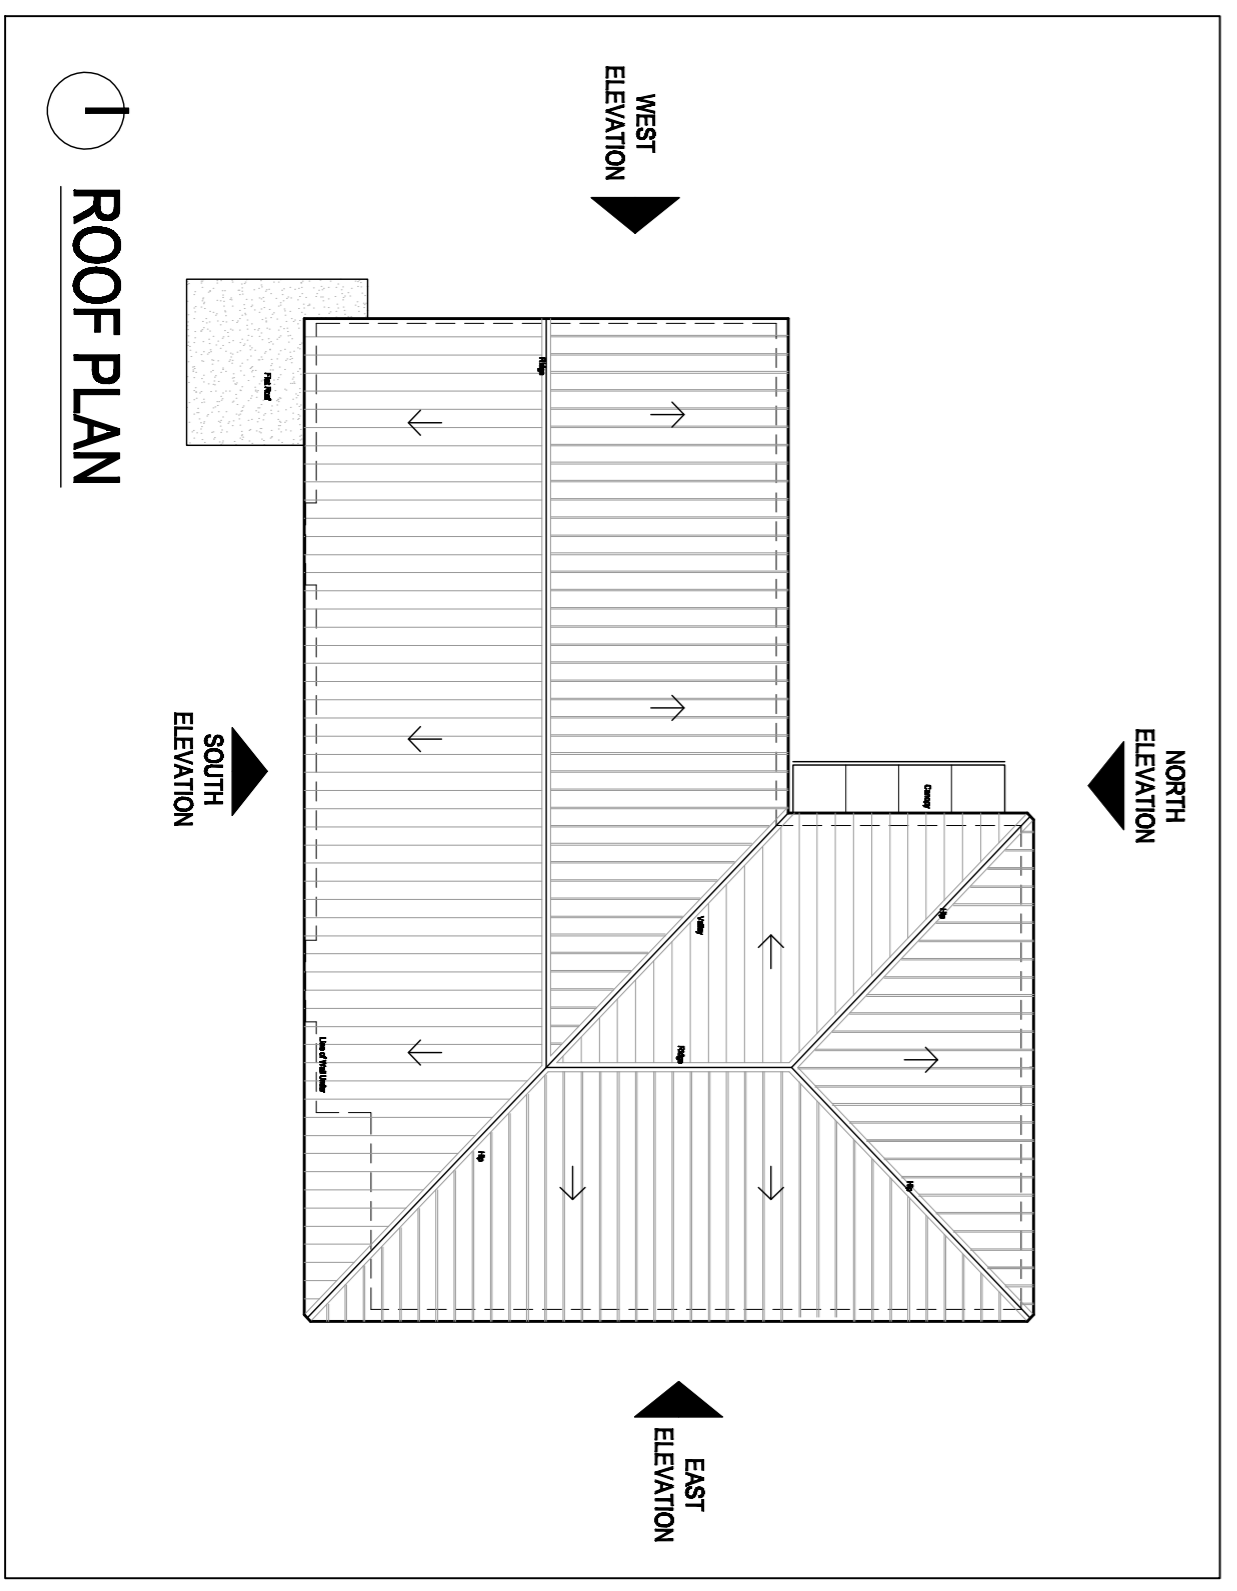

PROJECT TITLE
**HORLEY BAPTIST CHURCH
NEW CHURCH BUILDING**

CLIENT
HORLEY BAPTIST CHURCH


DRAWING TITLE
**PROPOSED ELEVATIONS
PHASE ONE**

SCALE 1:100 @ A1
DRAWN/CHKD AW/JM
DATE NOV 11

MEB Design Ltd
Chartered Architects

An associated practice in Keystone Domain

Head Office
Sula 18, 70 Churchill Square Business
Centre, Sula Hill, West Hellingly, Kent F 01783 87784
T: 01783 877842 F: 01783 87784
kent@mebdesign.co.uk www.mebdesign.co.uk
Also at
London, Oxford and Surrey

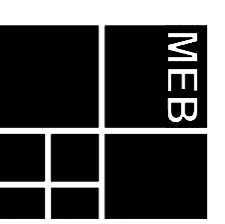

DRAWING No. **0124-40** Rev. **C**