

This drawing and design is for use solely in connection with the project described below. The drawing and design is the copyright of MEB and must not be reused, loaned or copied without written consent. All dimensions and setting out to be checked on site before construction. ~~Do not release from the drawing~~ The drawing is to be read in conjunction with all other information relevant to the project. Any apparent discrepancy is to be brought to the attention of MEB. This is a CAD drawing and may only be modified by hand in accordance with QA procedure.

© MEB Design Ltd

GENERAL NOTES

REV	DATE	DESCRIPTION

CLIENT  
**HORLEY BAPTIST CHURCH**


PROJECT TITLE  
**HORLEY BAPTIST CHURCH  
NEW CHURCH BUILDING**

DRAWING TITLE  
**PROPOSED FLOOR PLANS  
PHASE ONE**

SCALE 1:100 @ A1  
DRAWN/CHKD DATE  
**AW/JJM NOV 11**


**MEB Design Ltd**  
Chartered Architects

An associated practice in Keystone Domain

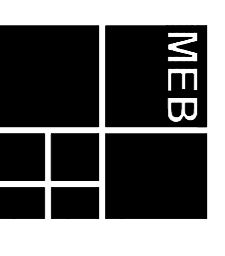


Head Office  
Sula 18, 70 Churchill Square Business  
Centre, Churchill Hill, West Malling, Kent F 01723 877942  
kent@mebdesign.co.uk www.mebdesign.co.uk  
Also at  
London, Oxford and Surrey


DRAWING No. **0124-30** Rev. **C**

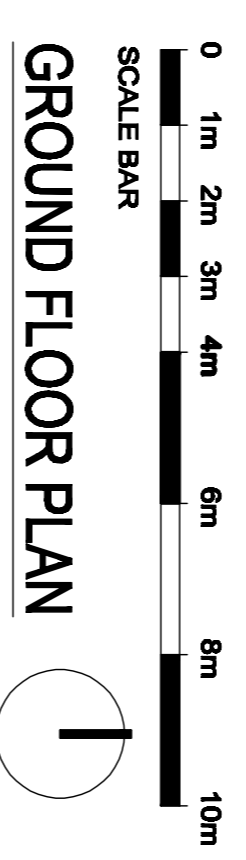

**GROUND FLOOR PLAN**

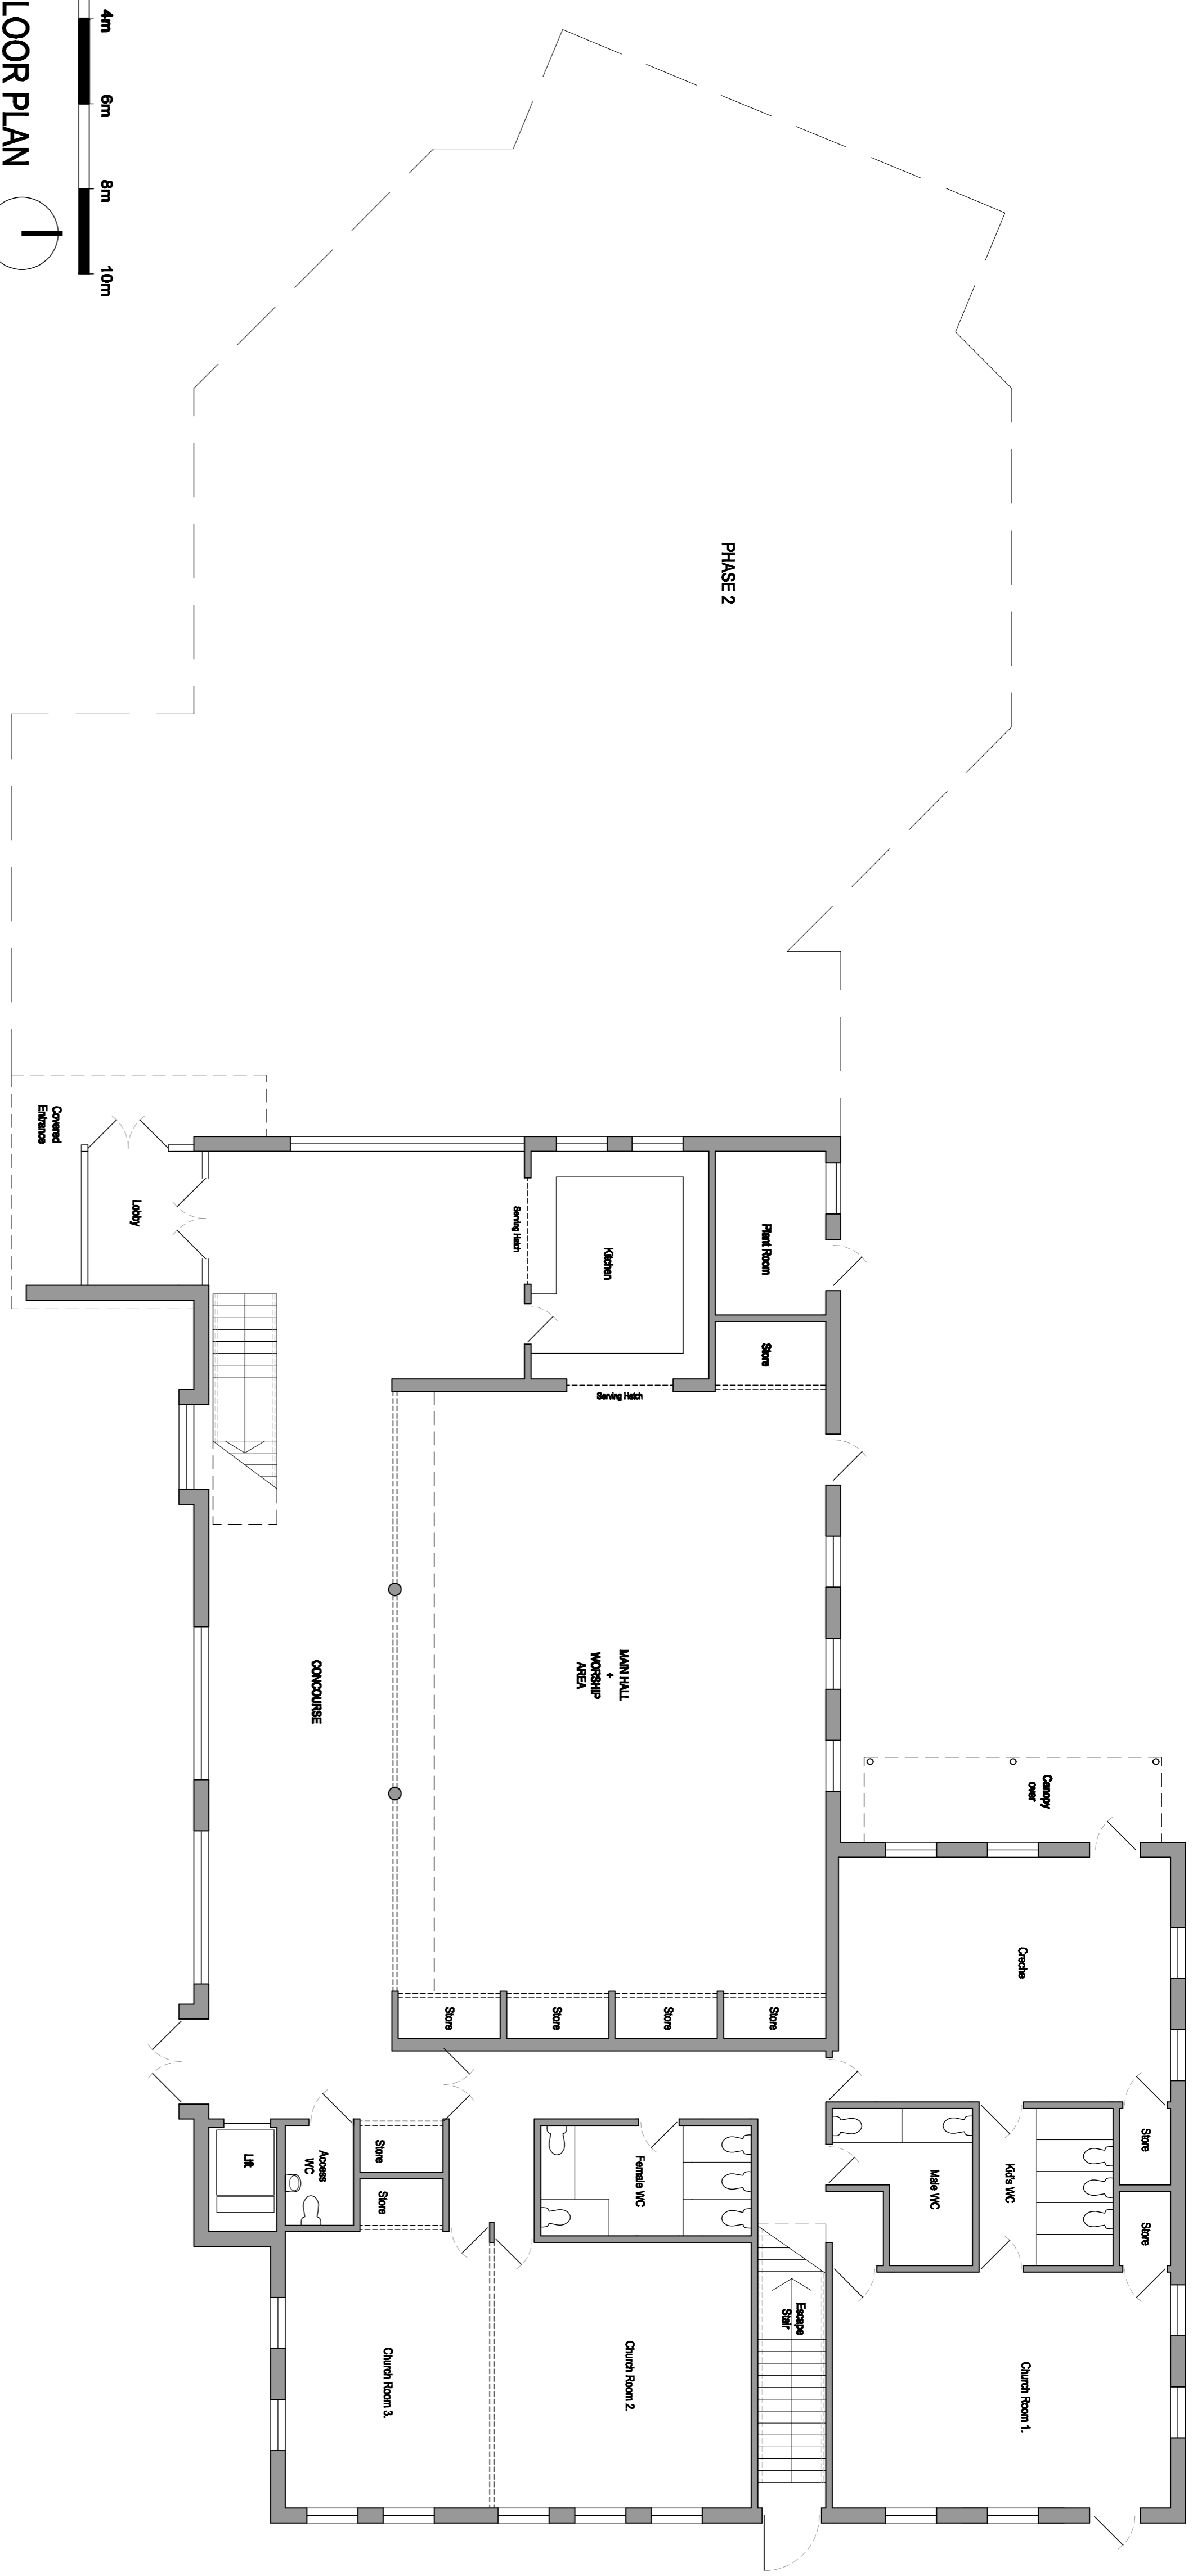

**PHASE 2**

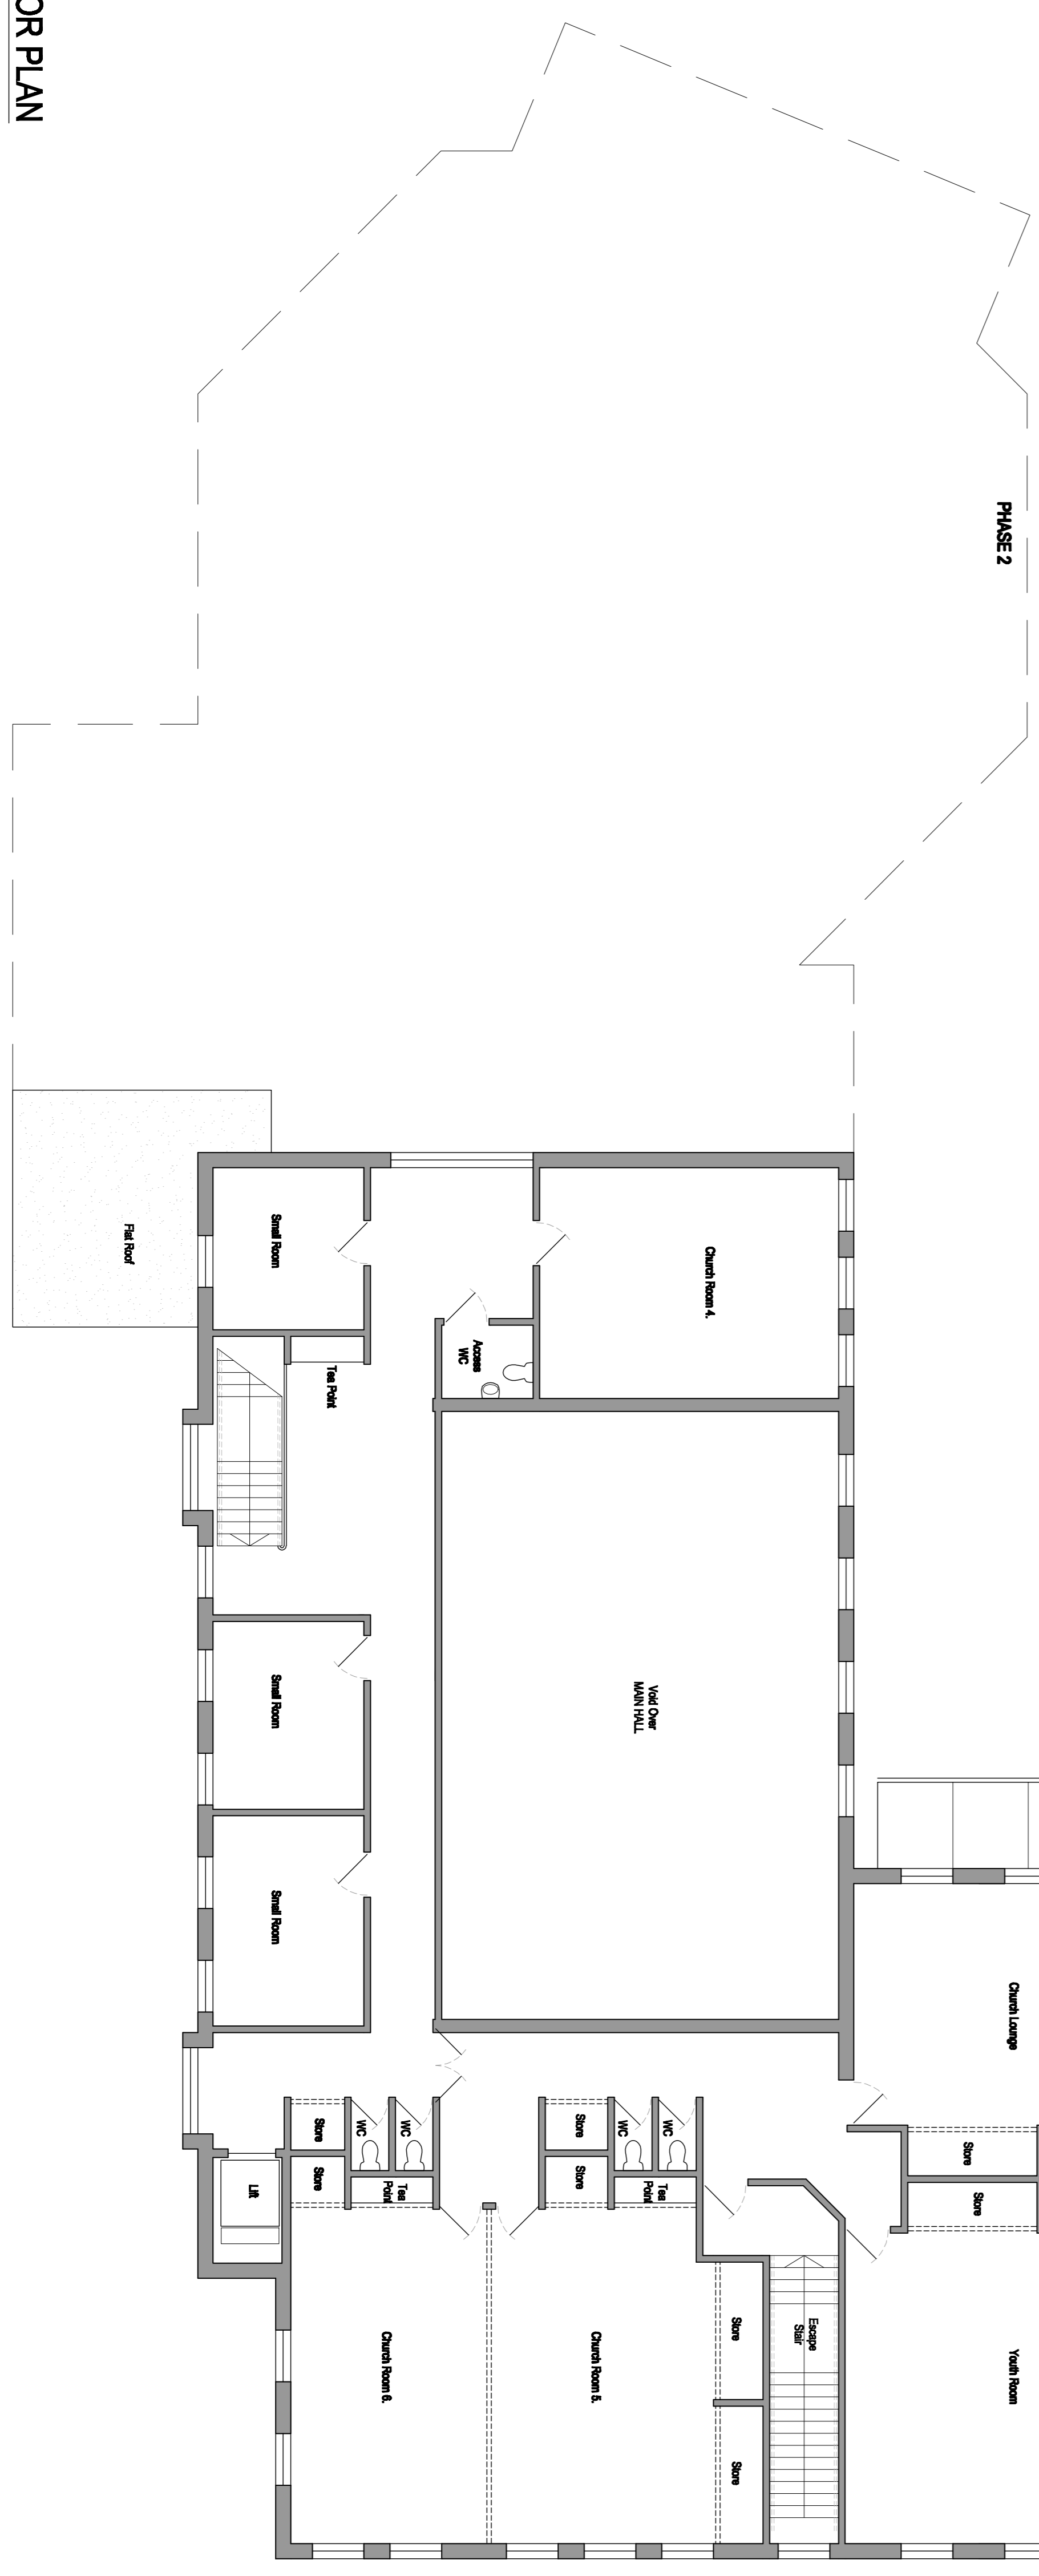

**PHASE 2**

**FIRST FLOOR PLAN**